




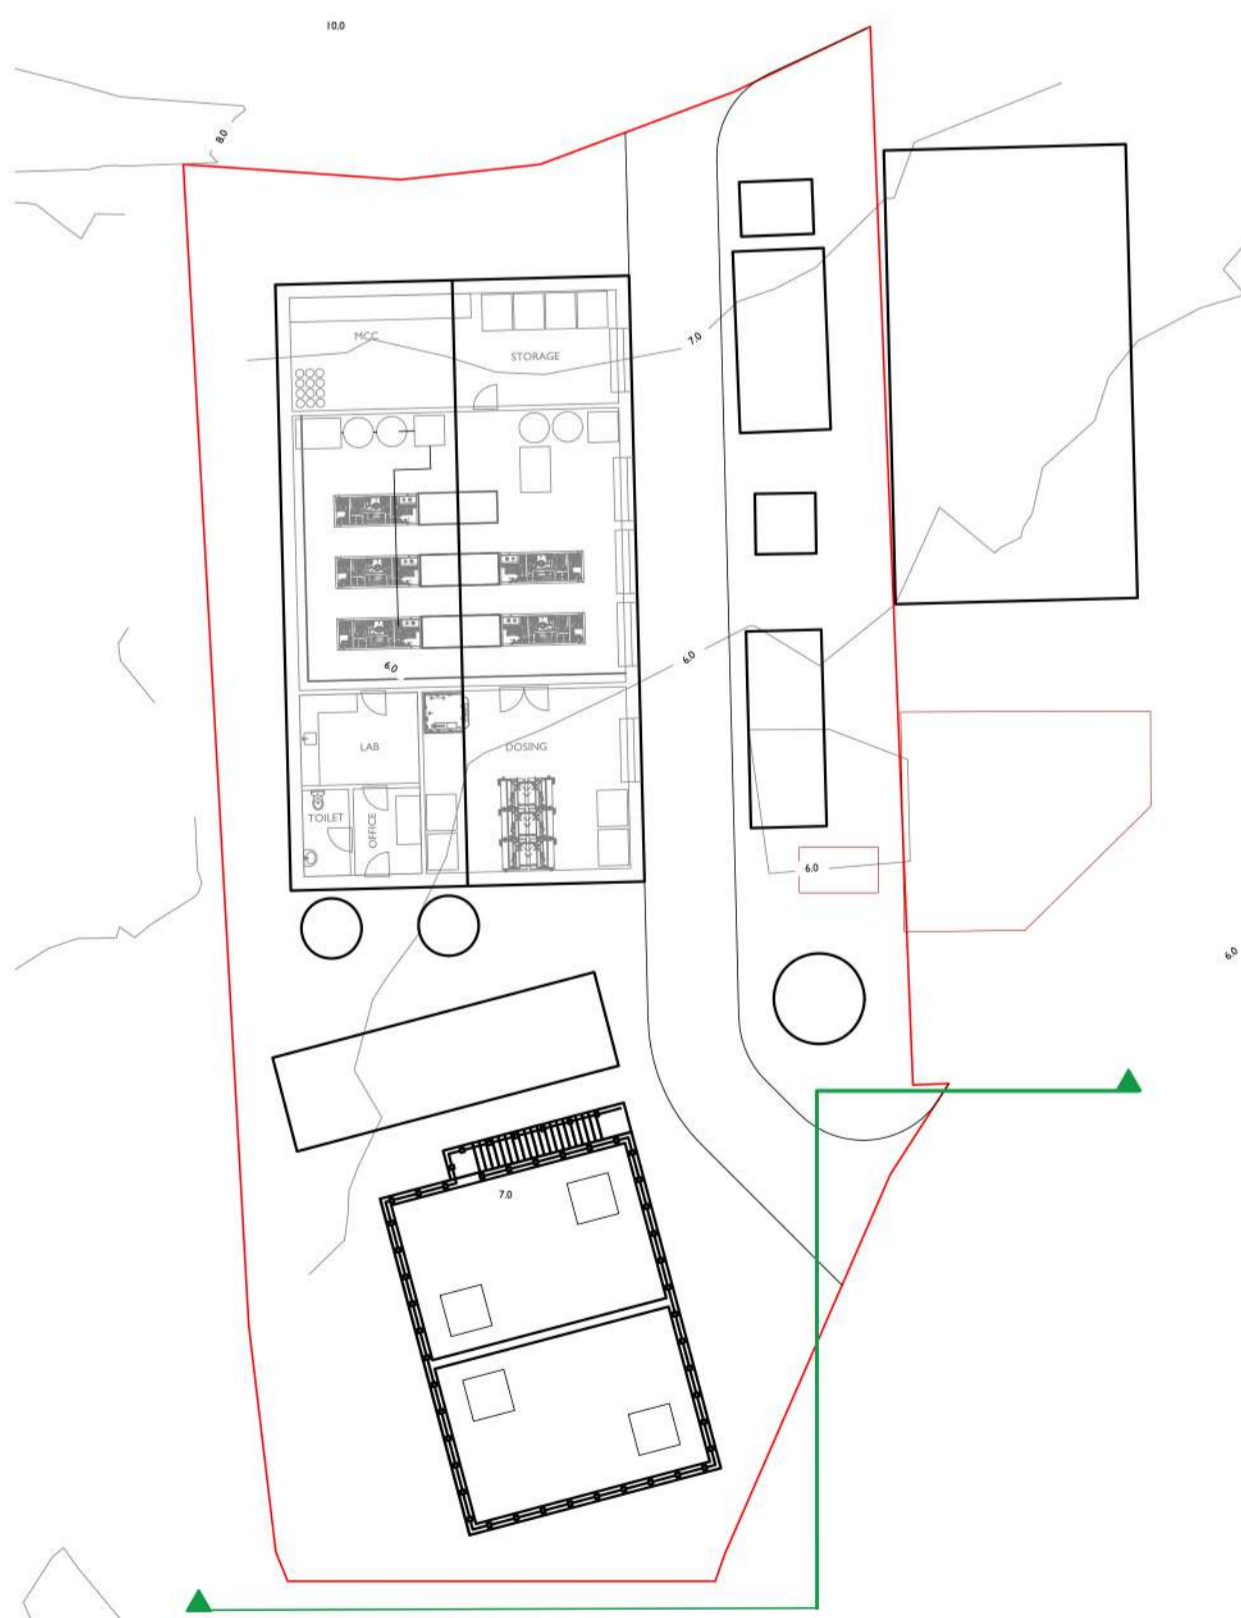

SOUTH SITE SECTION
SCALE 1:50

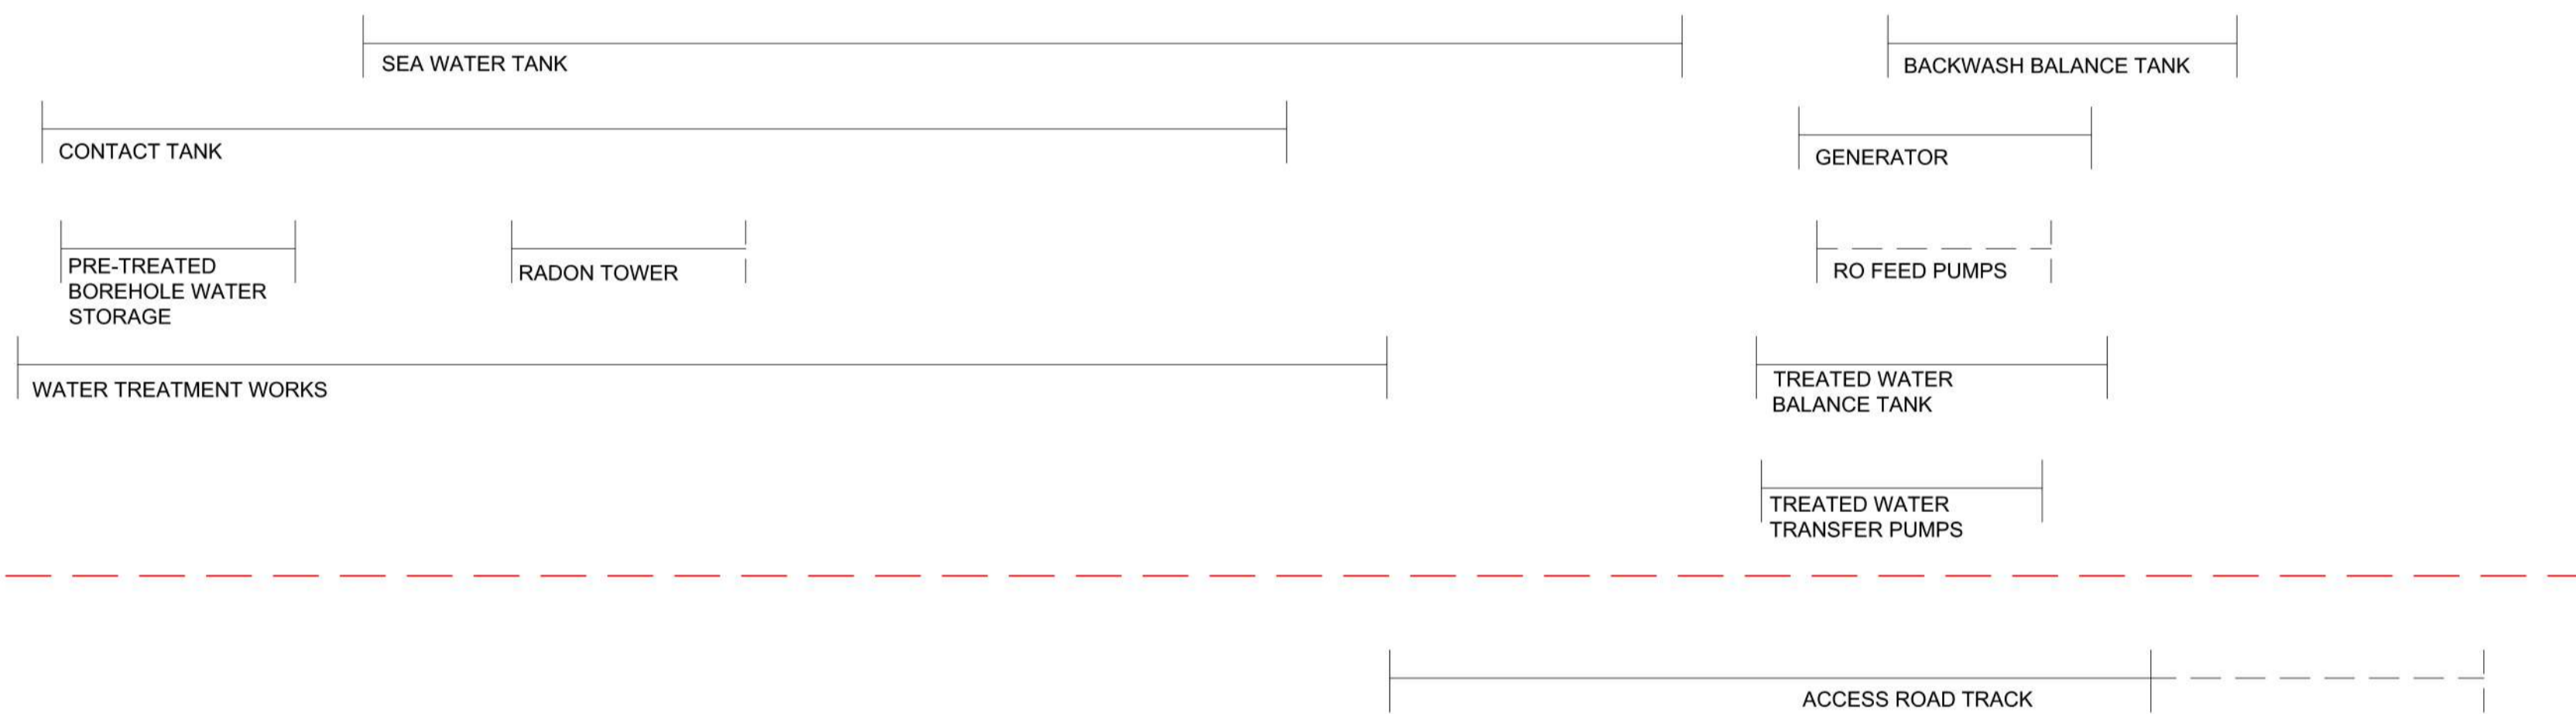

PROPOSED SITE PLAN
SCALE 1:250

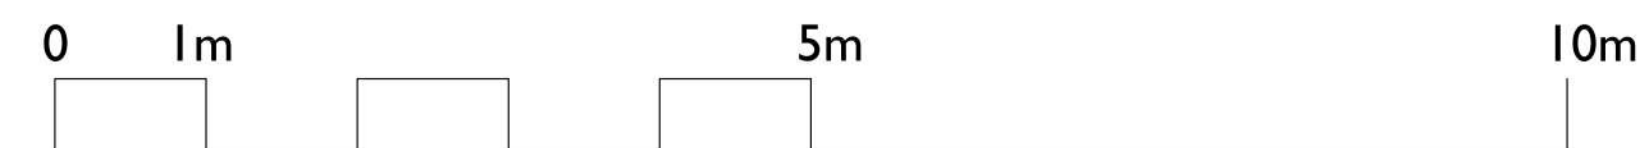


Rev.	DR.	CH.	Date	Notes
B	SW	NL	22.05.24	Amended layout revisions
A	SW	NL	17.04.24	Layout Updates
-	SW	NL	09.04.24	First Issue

PROJECT **ST MARTINS
WATER TREATMENT WORKS**
DRAWING **PROPOSED SITE SECTIONS**

DRAWING No. **4315_01_003 B.**

SCALE: 1:50 @ A1 DATE: MAY 2024

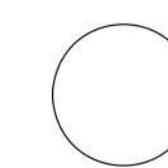

**Ilewellyn
harker
lowe**

home barn, getref, stewart lane, northend, bath, BA1 8EH
email: architects@ilewellynharker.com Tel: 01749 860022
© Ilewellyn harker architects 2023

Do not scale from this drawing use figured dimensions only