



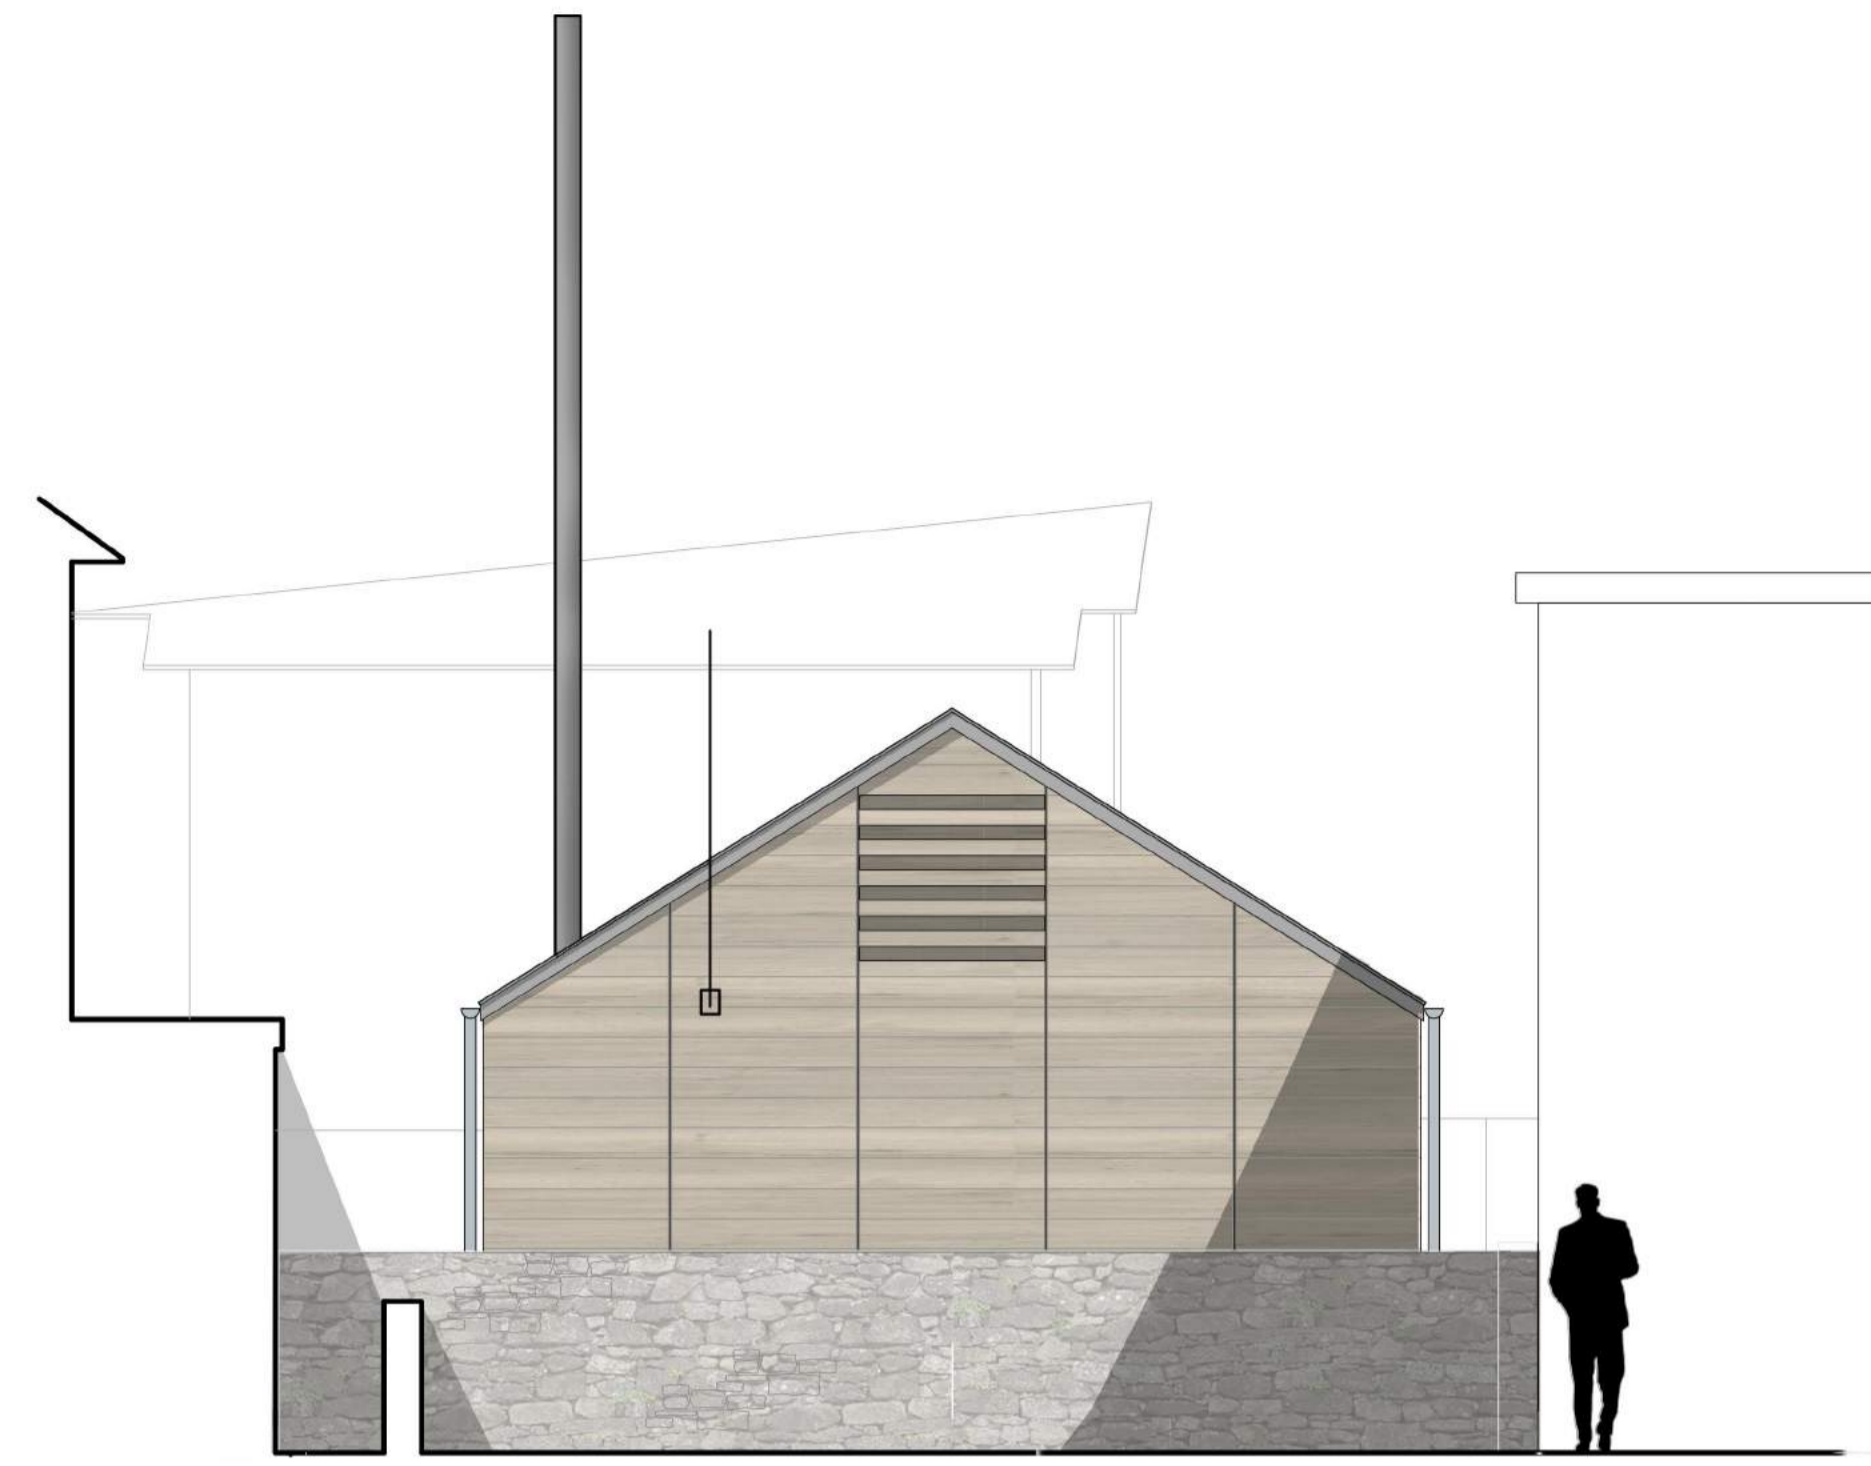


SOUTH ELEVATION

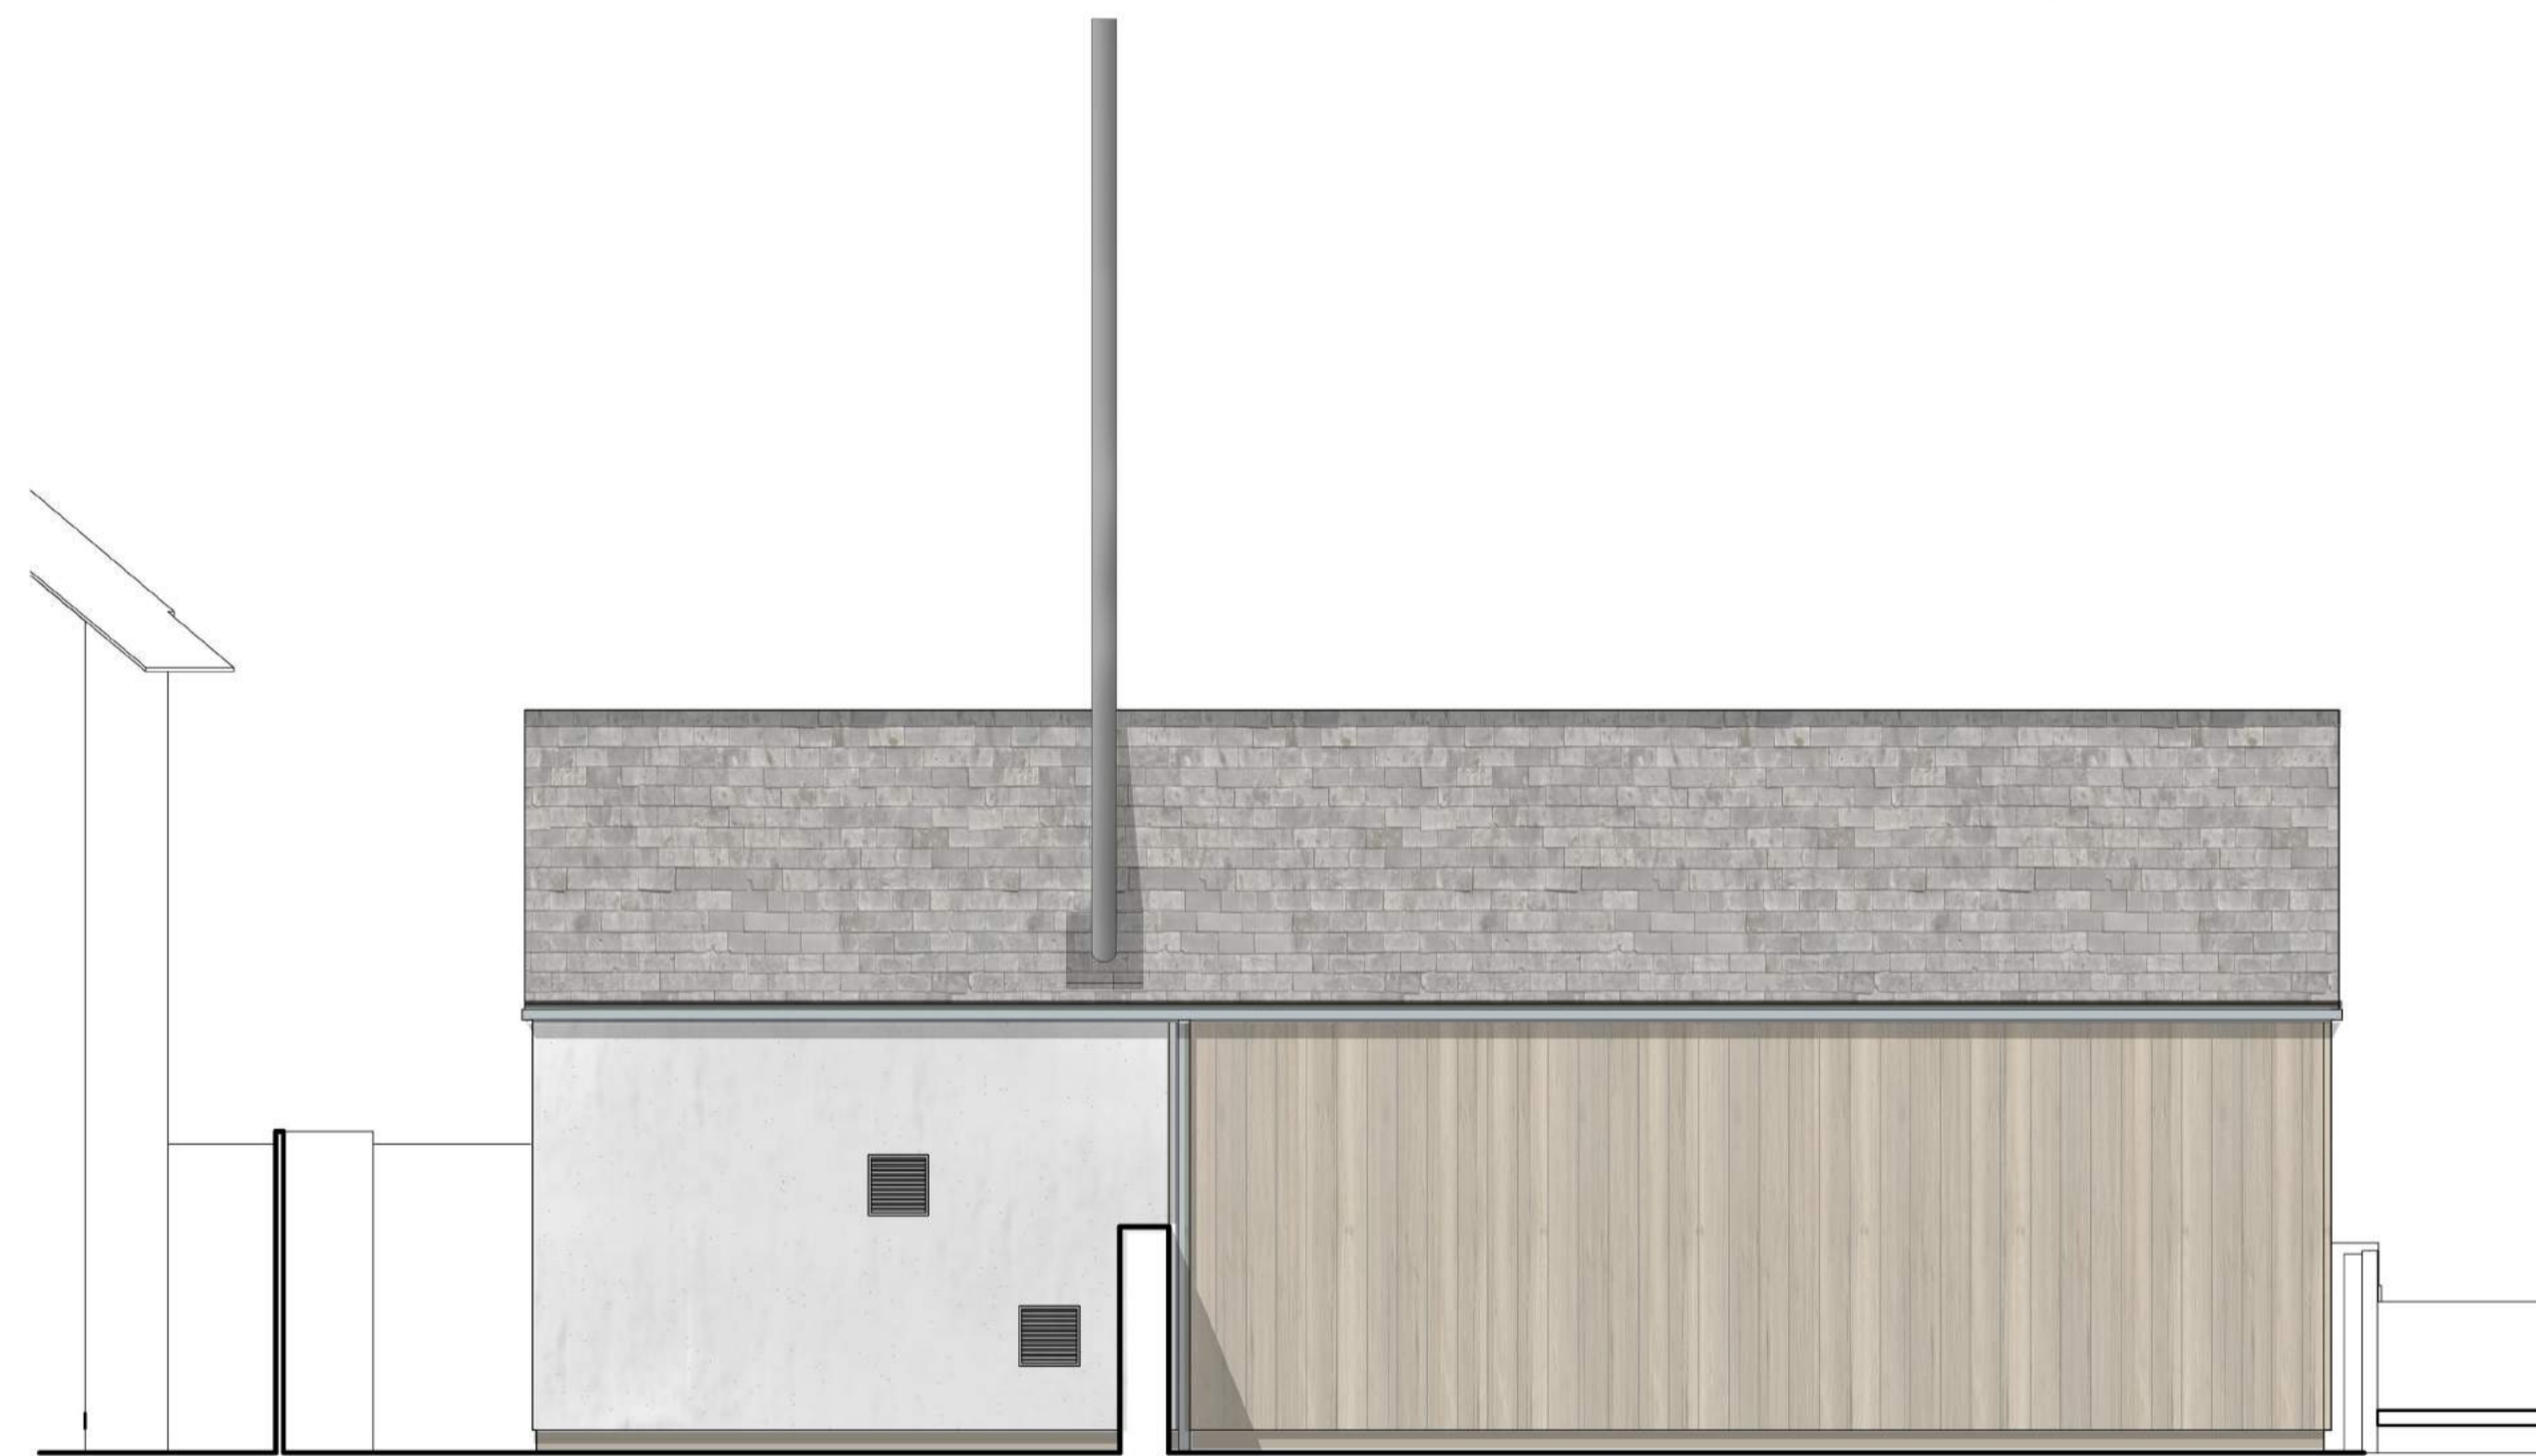




WEST ELEVATION



NORTH ELEVATION

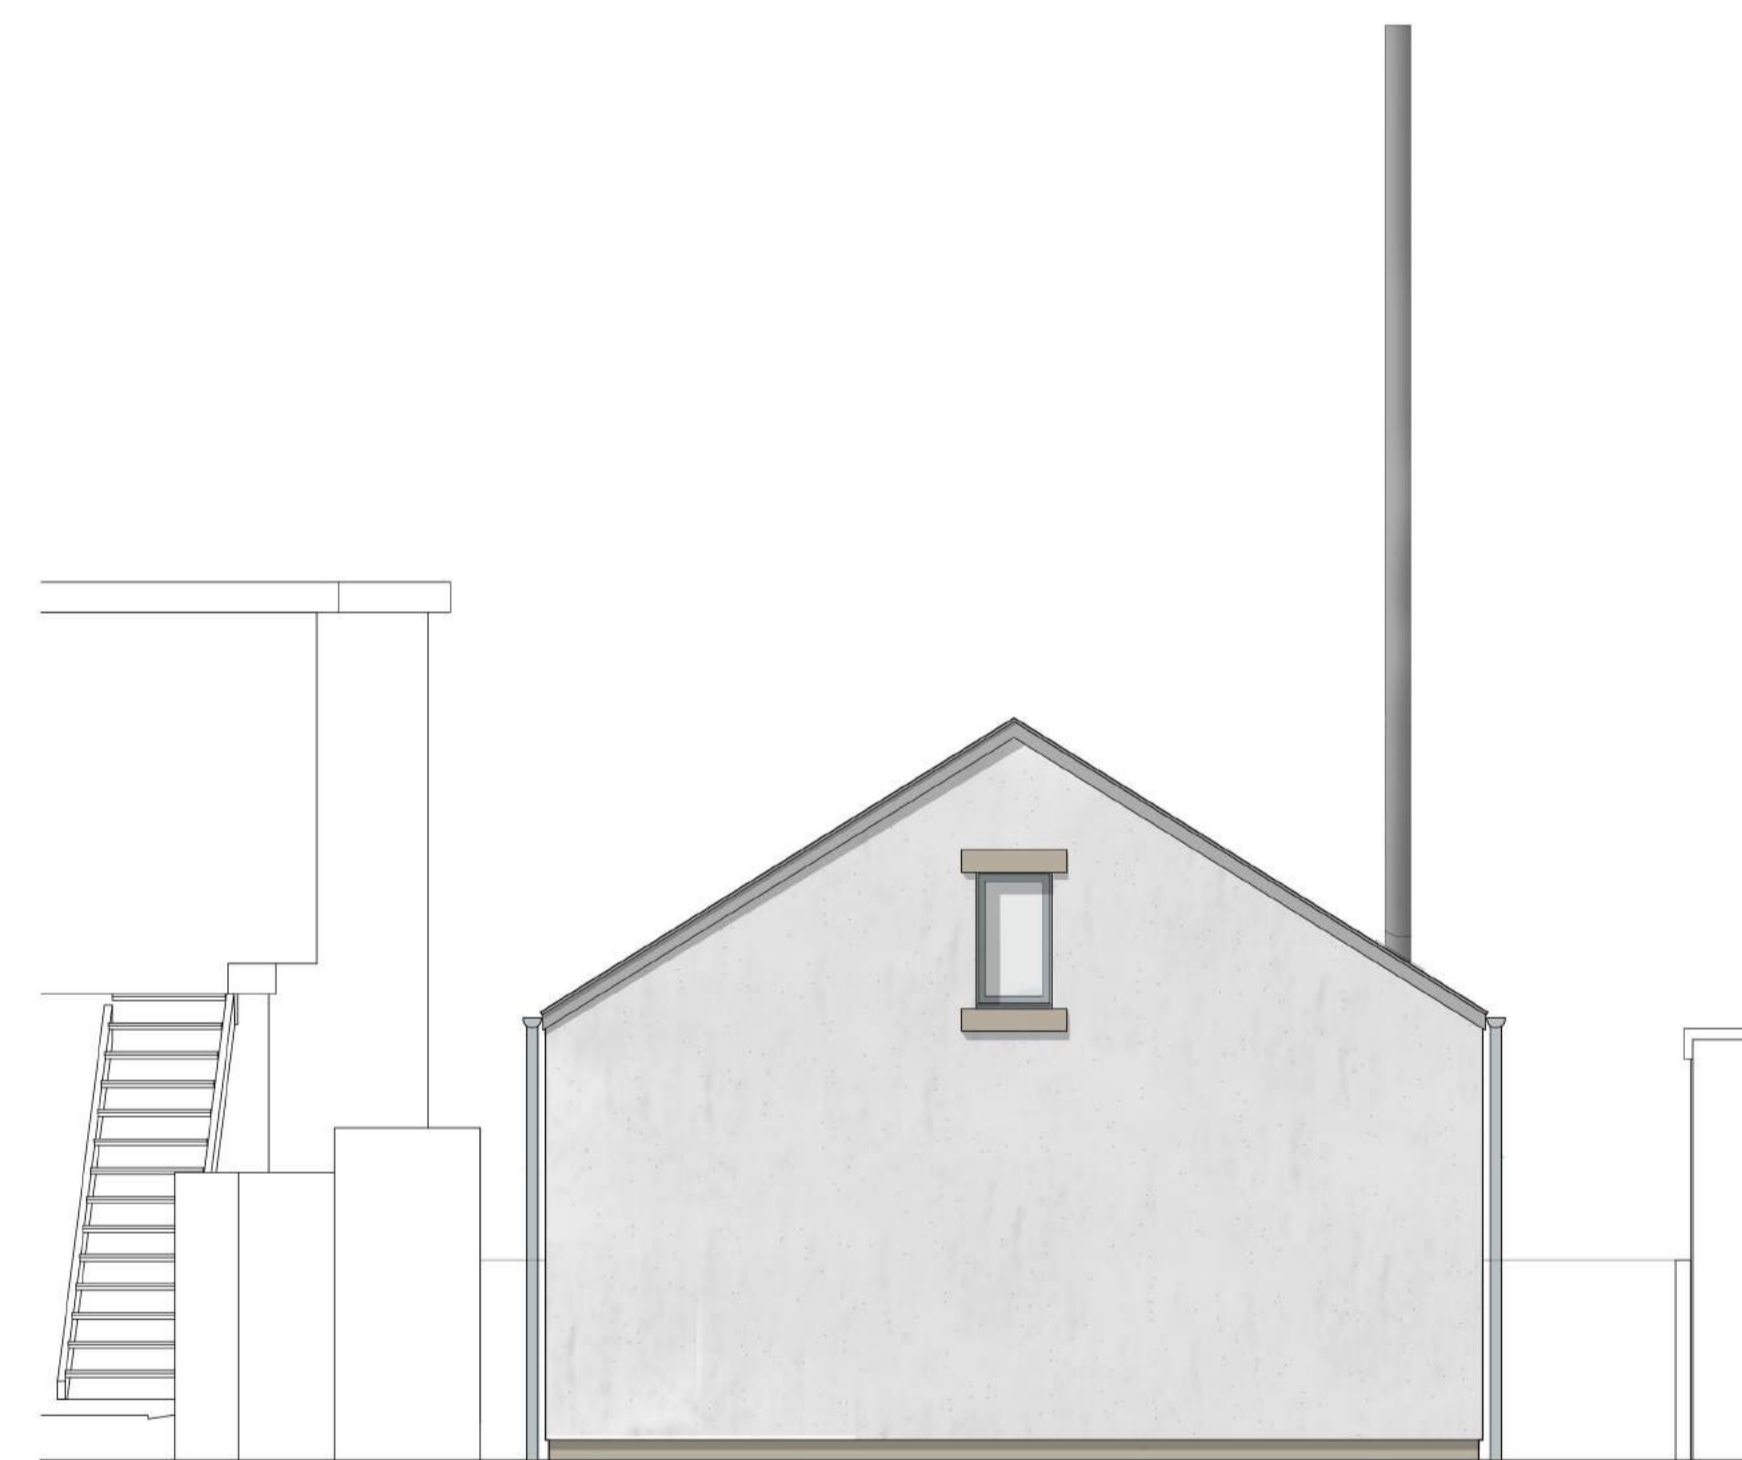


EAST ELEVATION

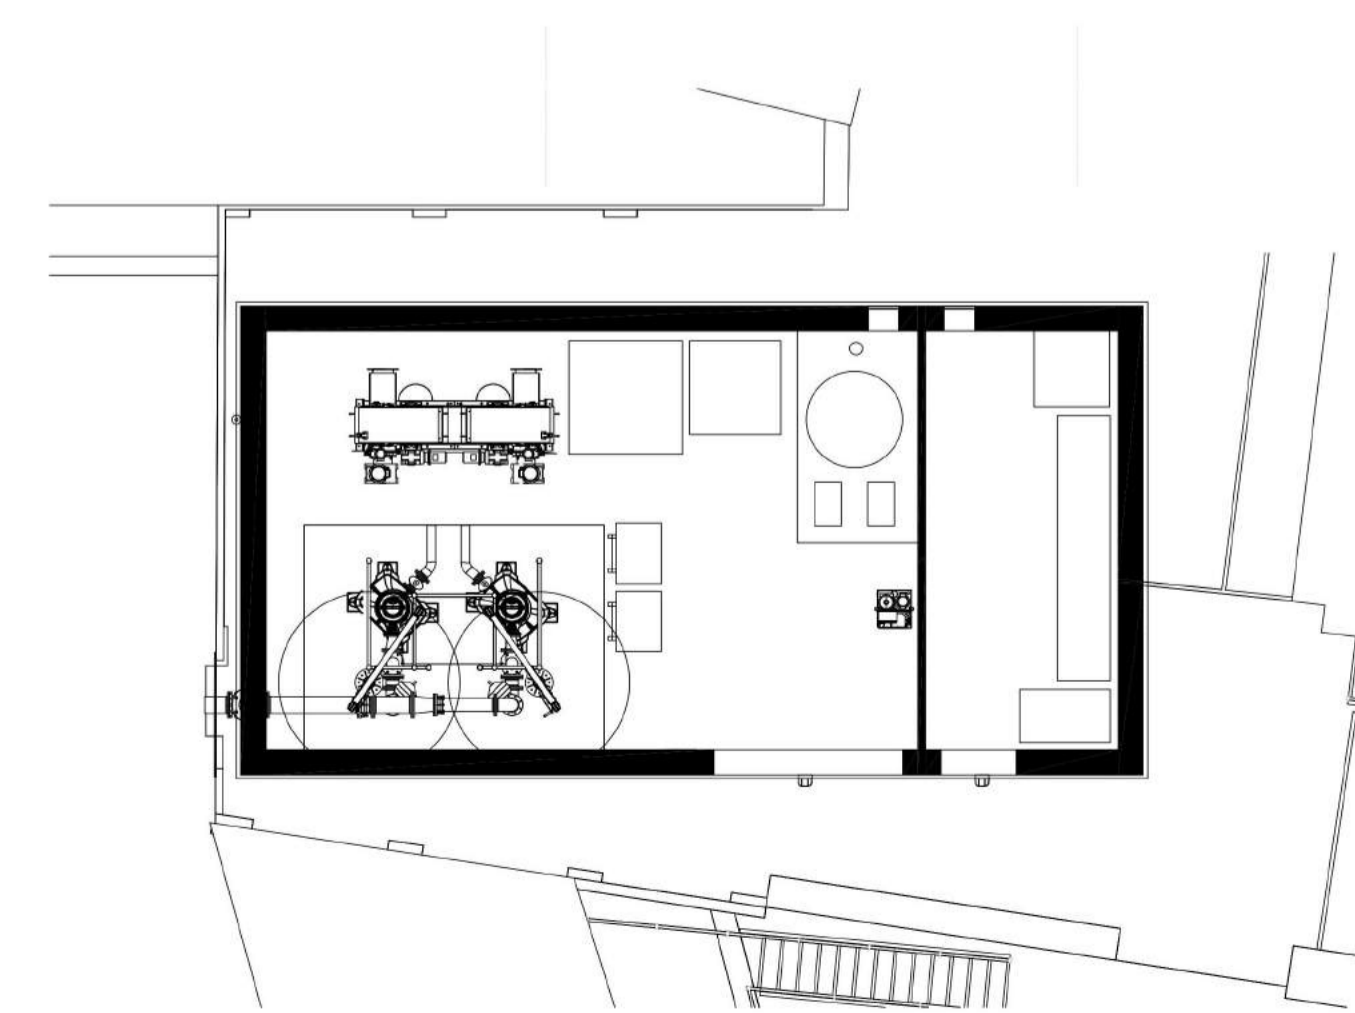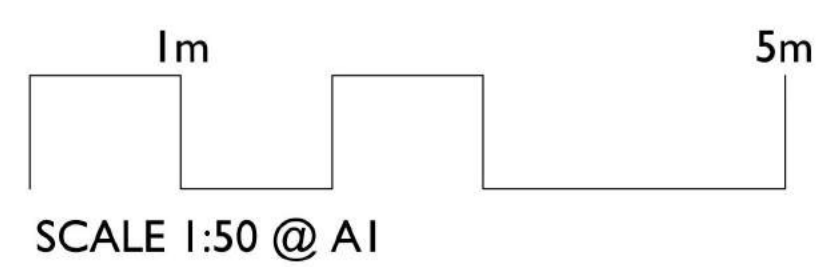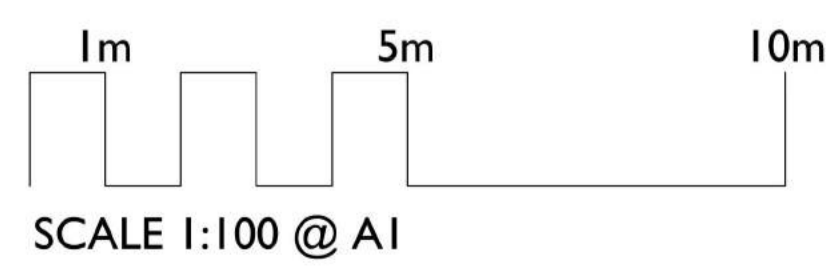

SITE PLAN 1:100

Rev.	DR.	CH.	Date	Notes
-	SW	NL	11.04.24	Design Updates
-	-	-	12.03.24	First Issue
PROJECT ST MARYS WATER TREATMENT WORKS				
DRAWING PROPOSED ELEVATIONS				
DRAWING No. 4315_02_001 A.				
SCALE 1:50 @ A1 DATE MAR 2024				
1:100 @ A3				

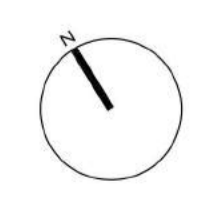

**llewellyn
harker
lowe**