




1. This drawing should only be relied upon by the copyright holder. Pell Frischmann will not accept liability if this drawing is used for any purpose other than that for which it has been produced.
 2. Where this is an as-built drawing, it shall be based on Pell Frischmann's construction drawings with site changes as supplied and checked by the contractor. Pell Frischmann in no way accepts any liability for the accuracy of the information supplied by the contractor nor for any issues related to changes made on site.
 © Pell Frischmann

NOTES

- 1. APPROXIMATE BOUNDARIES ARE SHOWN AND WILL NEED TO BE CONFIRMED IN DESIGN DEVELOPMENT.

LEGEND

— DEVELOPMENT SUBJECT TO A PLANNING APPLICATION (100 m²)

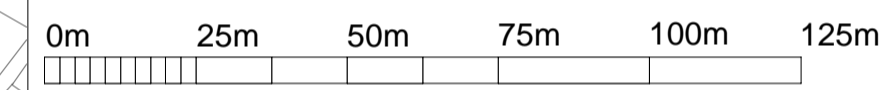

SCALE 1:1250 @ A1

REV	DESCRIPTION	IC	IC	IC	LJW	LJW	DATE
P01	INITIAL PLANNING DRAWING						11.04.24

Pell Frischmann
 BURRATOR HOUSE, PENINSULA PARK, RYDON LANE EX2 7NT
 Telephone +44 (0)1392 444 345
 Email: pfxeter@pellfrischmann.com
 www.pellfrischmann.com

Client

South West Water

Contractor

 TRANT Engineering Ltd.
 Head Office: Rushington House,
 Rushington, Southampton
 SO40 8LT
 Telephone: (023) 8066 5544
 E-Mail: Engineering@trant.co.uk
 www.trant.co.uk

Project Status **OUTLINE DESIGN**

Project **ISLES OF SCILLY CAPITAL DELIVERY PROGRAMME**

Drawing Title **BISHOP AND WOLF PS & INTERIM SCREENING BUILDING SITE LOCATION PLAN**

Drawing Status **FOR REVIEW AND COMMENT**

	Name	Date	Status Code
Drawn	I. Cerdan	11.04.24	S3
Designed	I. Cerdan	11.04.24	Scale 1:1250
Eng Chk	L. Wardell	11.04.24	Revision P01
Approved	L. Wardell	11.04.24	

Drawing No. **107780-PEF-WW-602-DDR-C-0004**

REPRODUCED FROM THE ORDNANCE SURVEY MAP BY SOUTH WEST WATER LTD. BY PERMISSION OF ORDNANCE SURVEY ON BEHALF OF THE CONTROLLER OF HIS MAJESTY'S STATIONERY OFFICE.
 © CROWN COPYRIGHT SOUTH WEST WATER LTD.
 LICENCE NUMBER 0000861633

LOCATION MAP
 1 : 1250